




Nørager Brugsforening - Bilvaskehal Gryderupvej 1 9610 Nørager	Plan snit ny vaskhal m. punkt beskrivelse		
	Brøndsystm		
	Installationer i gulv og jord		
Skala:	1:50	Dato:	12.03.2018
Navn:	i A3 format	Teg.nr.:	
	J. Falster		B1-1

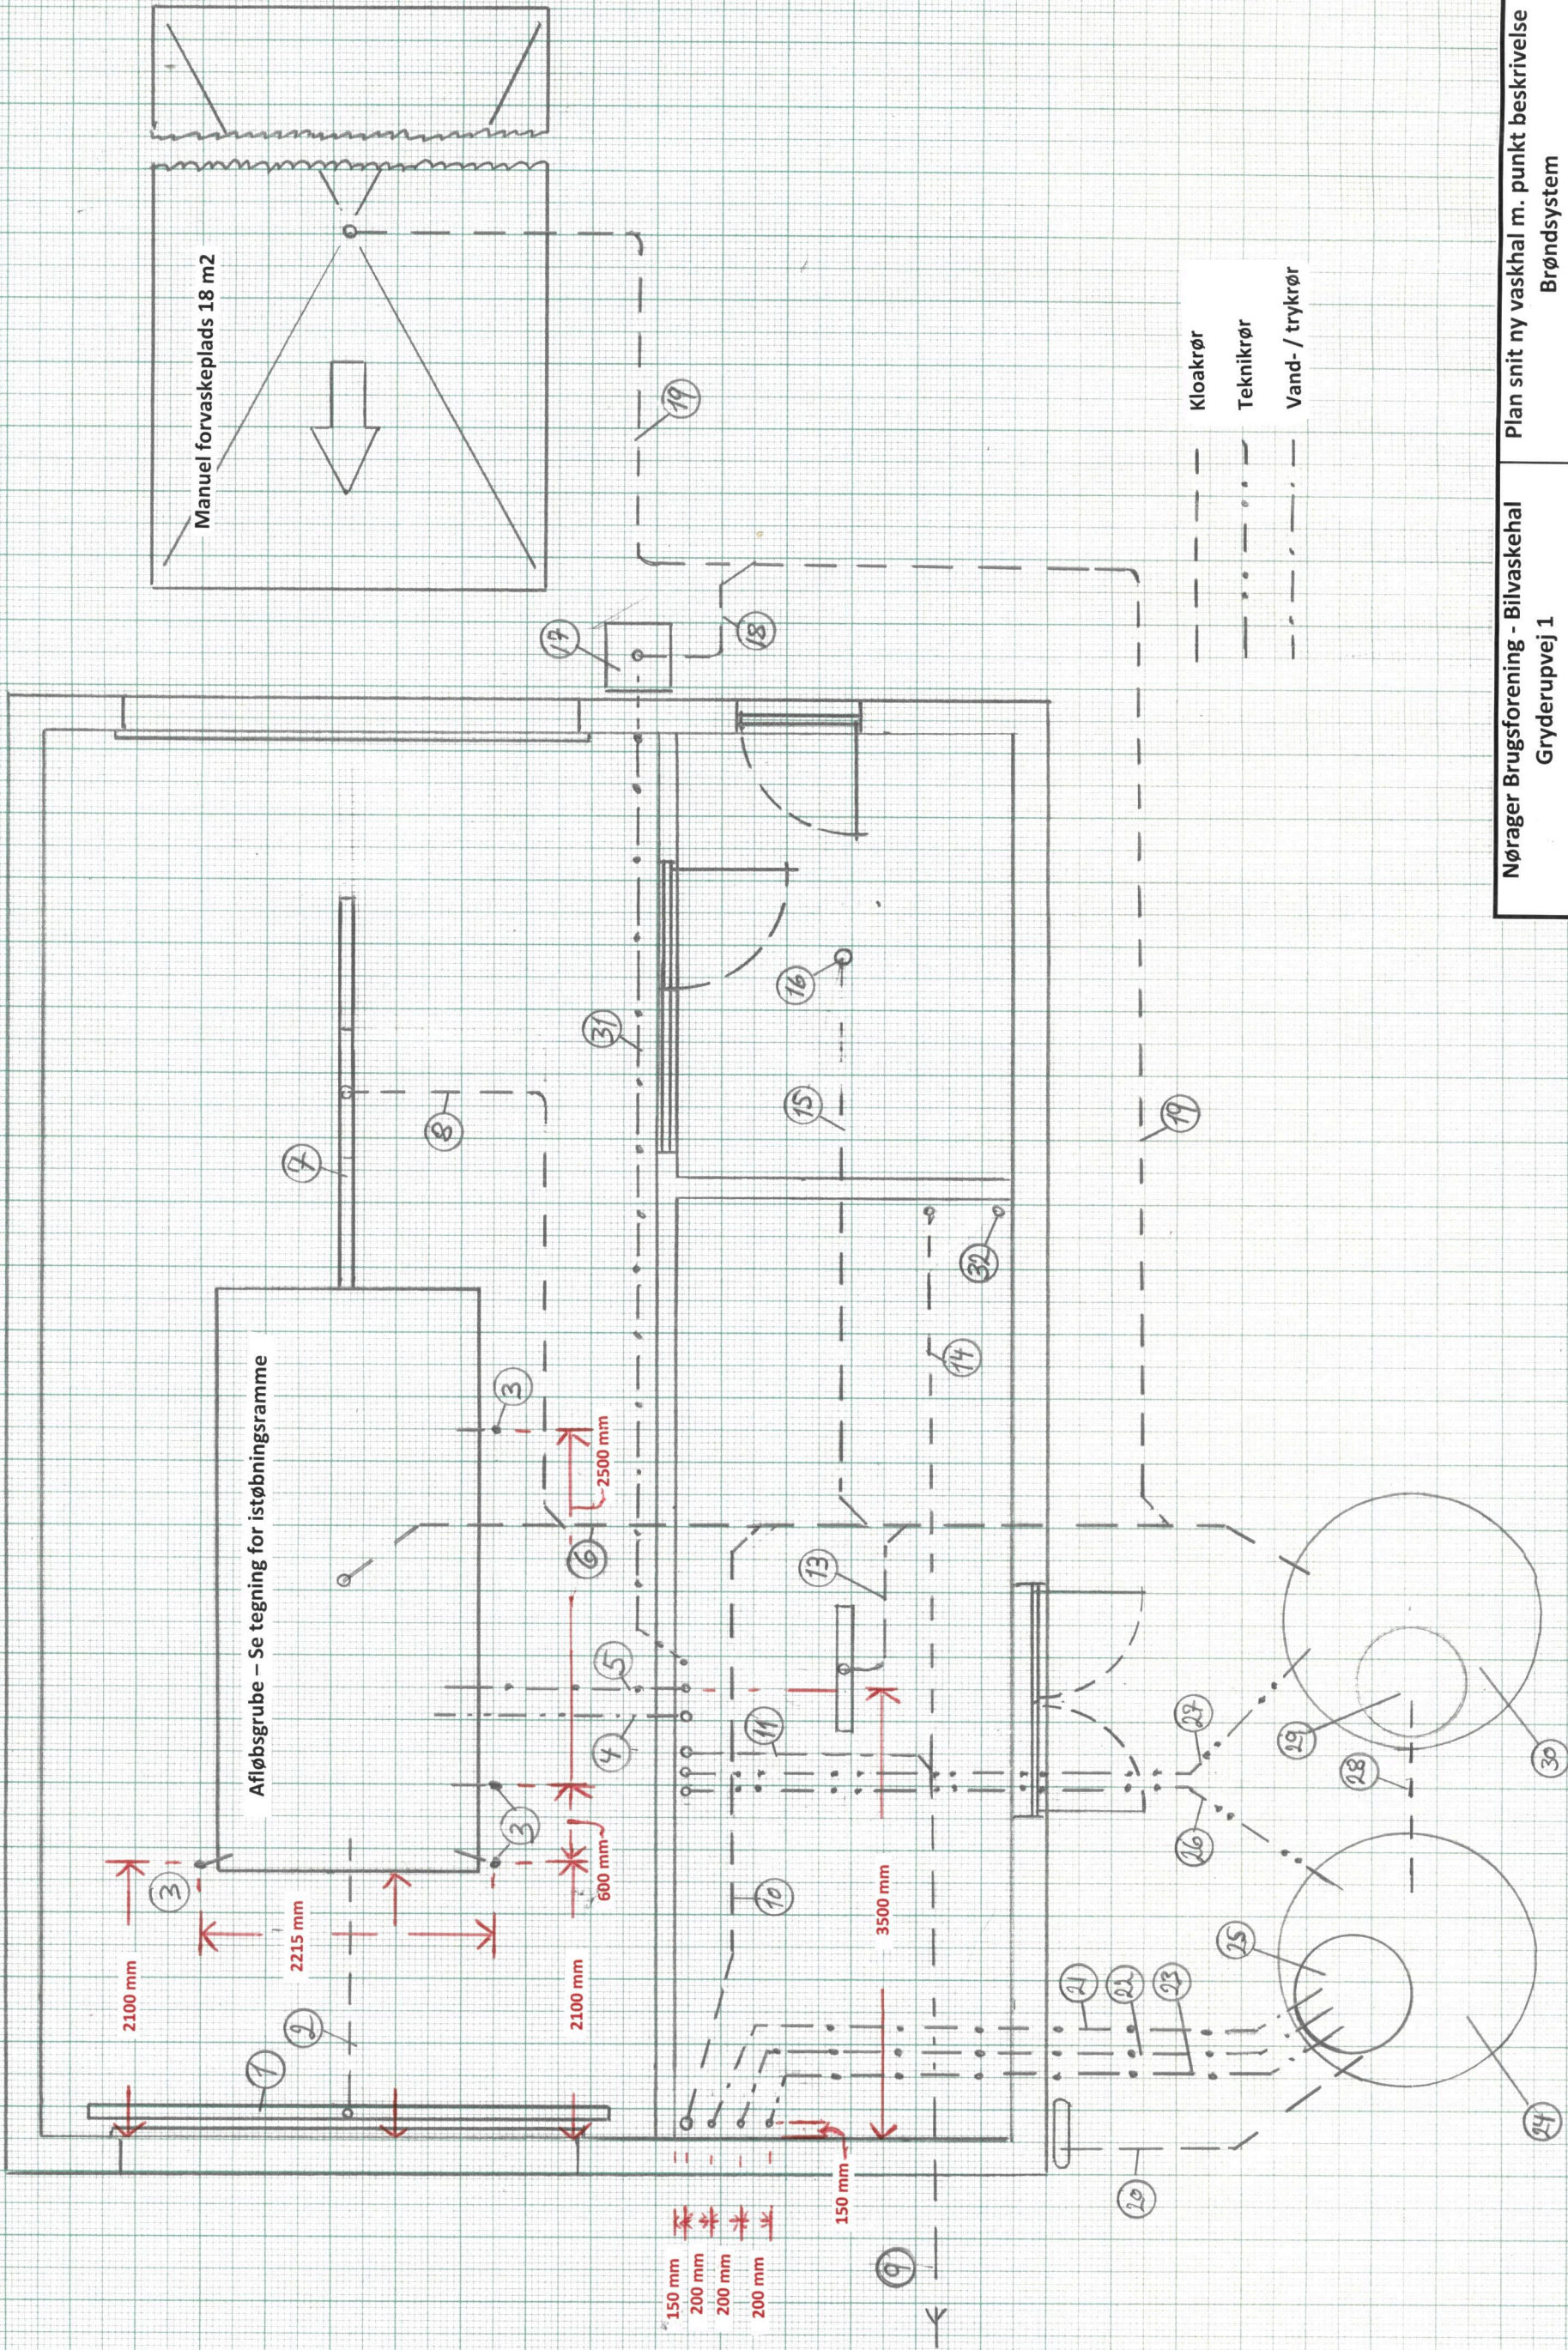

WashTec

WashTec A/S Guldalderen 10, 2640 Tlf. 70 10 15 34