



Tracé

— Tracé-forslag-samlet

Projekt: Skørping Varmeværk

Projekt nr.: 10407086

Tegn nr: Tracé forslag

Revision nr:

Emne:

Koordinatsystem: EPSG:25832

Dato: 05-09-2022

Skala: 1:4000


Papir: A4

Udf: MAHN

Kont: JRJ

Godk: JRJ

NIRAS

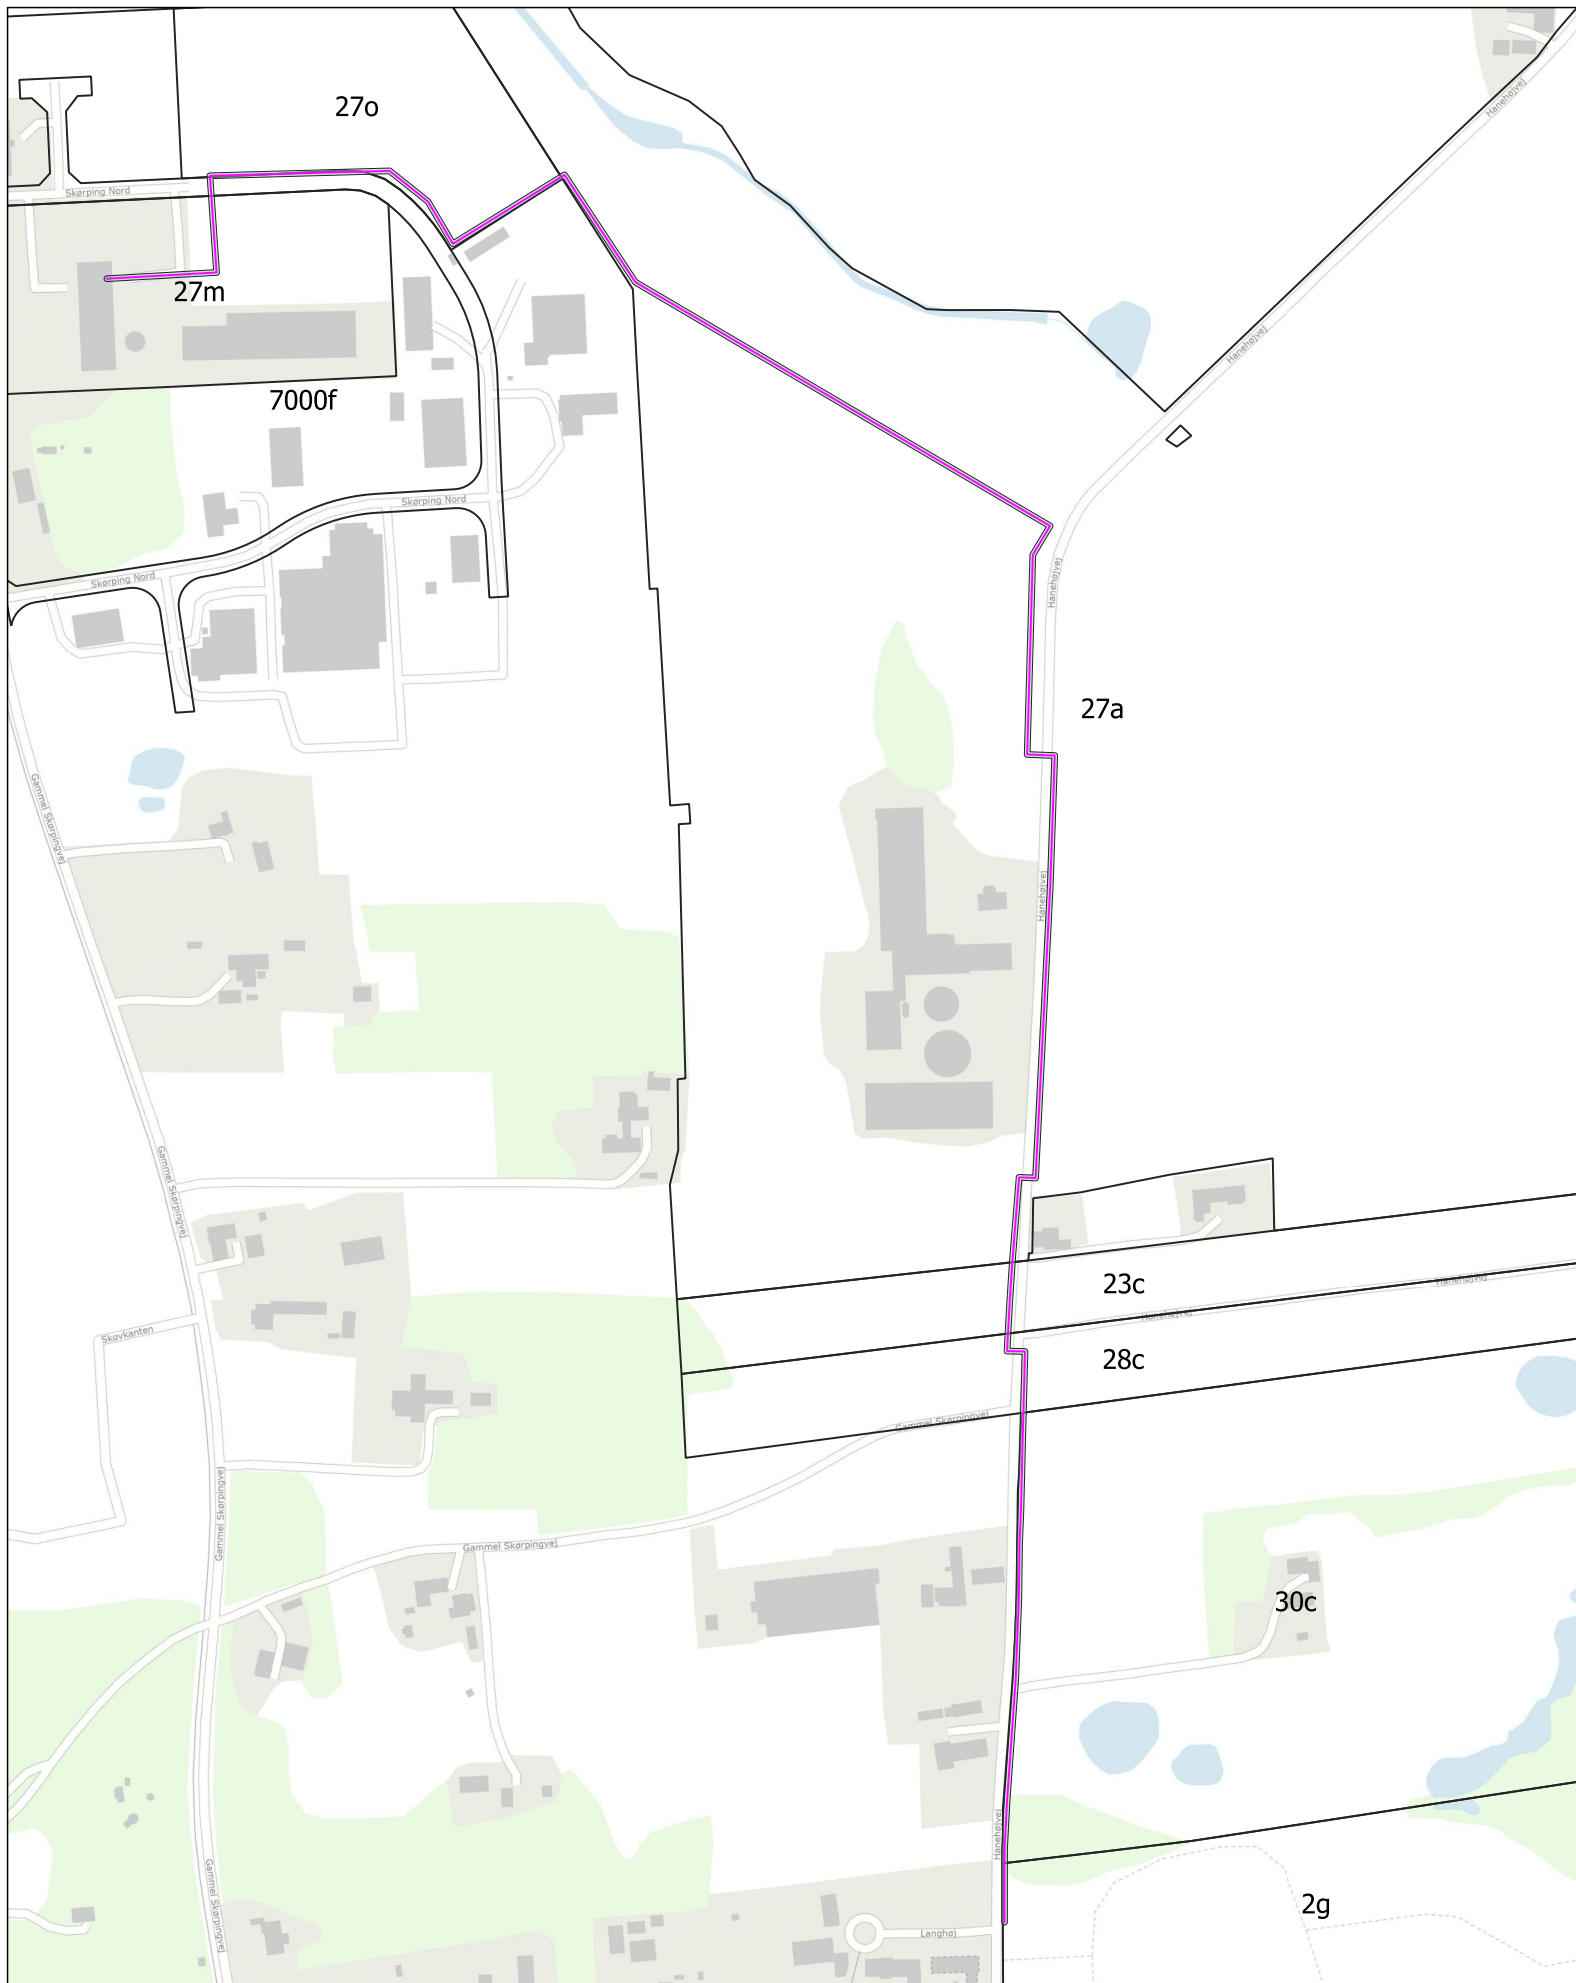

Tracé

 Tracé-forslag-samlet

Projekt: Skarping Varmeværk

Projekt nr.: 10407086

Tegn nr: Tracé forslag

Revision nr:

Emne:

Koordinatsystem: EPSG:25832

Dato: 05-09-2022

Skala: 1:4000

Papir: A4

Udf: MAHN

Kont: JRJ

Godk: JRJ